



Meeting Agenda

Special Joint Board of Mayor and Aldermen/Design Review Committee Site Visit

Monday, August 12, 2024

4:00 PM

Begins at Public Square by
Trolley Stop

CITIZEN COMMENTS (Open for citizens to be heard on any issue or concern, including those related to items on the agenda. Please submit a Speaker Card at the beginning of the meeting if you would like to address the Commission. If you would like to speak on an agenda item, the Chair will hold your comment until the public comment period associated with the item. As provided by law, the Commission shall make no decisions or consideration of action of citizen comments for items not on the agenda, except to refer the matter to the Planning Director/Staff for administrative consideration, or to a schedule the matter for consideration at a later date. Those addressing the Commission are requested to come to the microphone and identify themselves by name and address for the official record. The Chair may restrict the period for public comment, including the length of the public comment period, the number of individuals who can speak and the length of time each individual may speak. When time allows, the standard individual public comment time is two minutes.)

Comments on agenda items may be made in person at city hall or by emailing planningintake@franklintn.gov before noon on the day of the meeting. Emailed comments will be provided to the Commission and included in the minutes, but not read aloud in their entirety during the meeting.

NEW BUSINESS


1. Discussion Of New City Hall Materials And Park Elements.

ADJOURN

Anyone needing accommodations due to disabilities please contact the ADA Coordinator at 615-791-3277 at least 24 hours prior to the meeting.



PUBLIC SQUARE ELEVATION

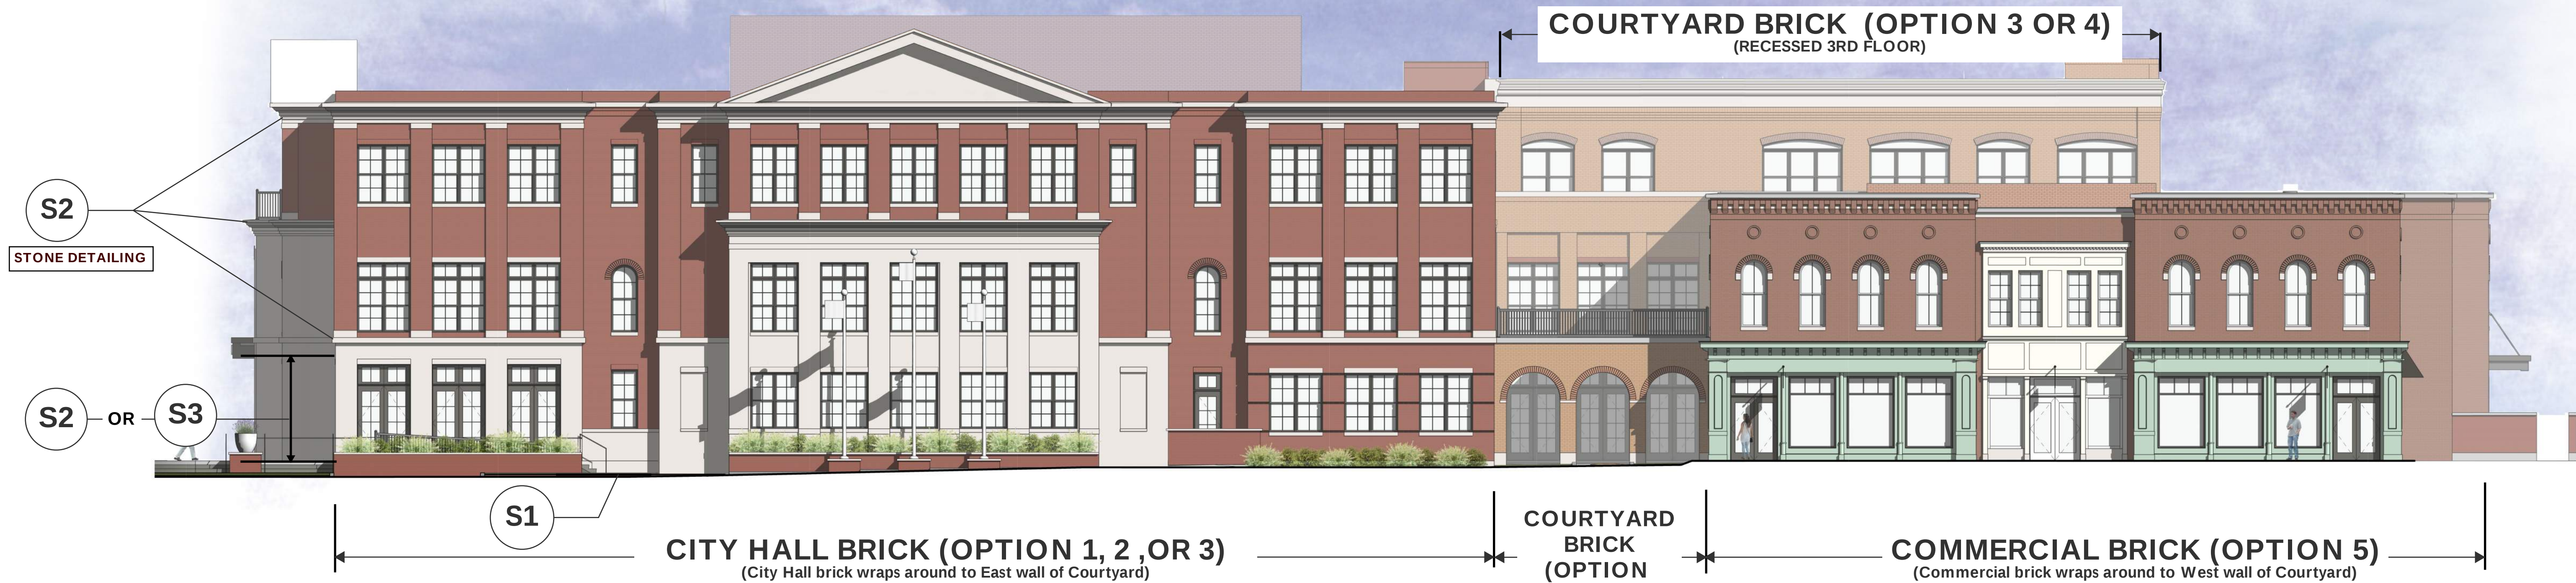

THIRD AVENUE ELEVATION



FRANKLIN CITY HALL

BOMA-DRC SITE WALK
BRICK KEY ELEVATIONS


12 August 2024

PAGE 1


KVD
KISER VOGGIN DESIGN

OHM

STUDIO
EIGHT
DESIGN

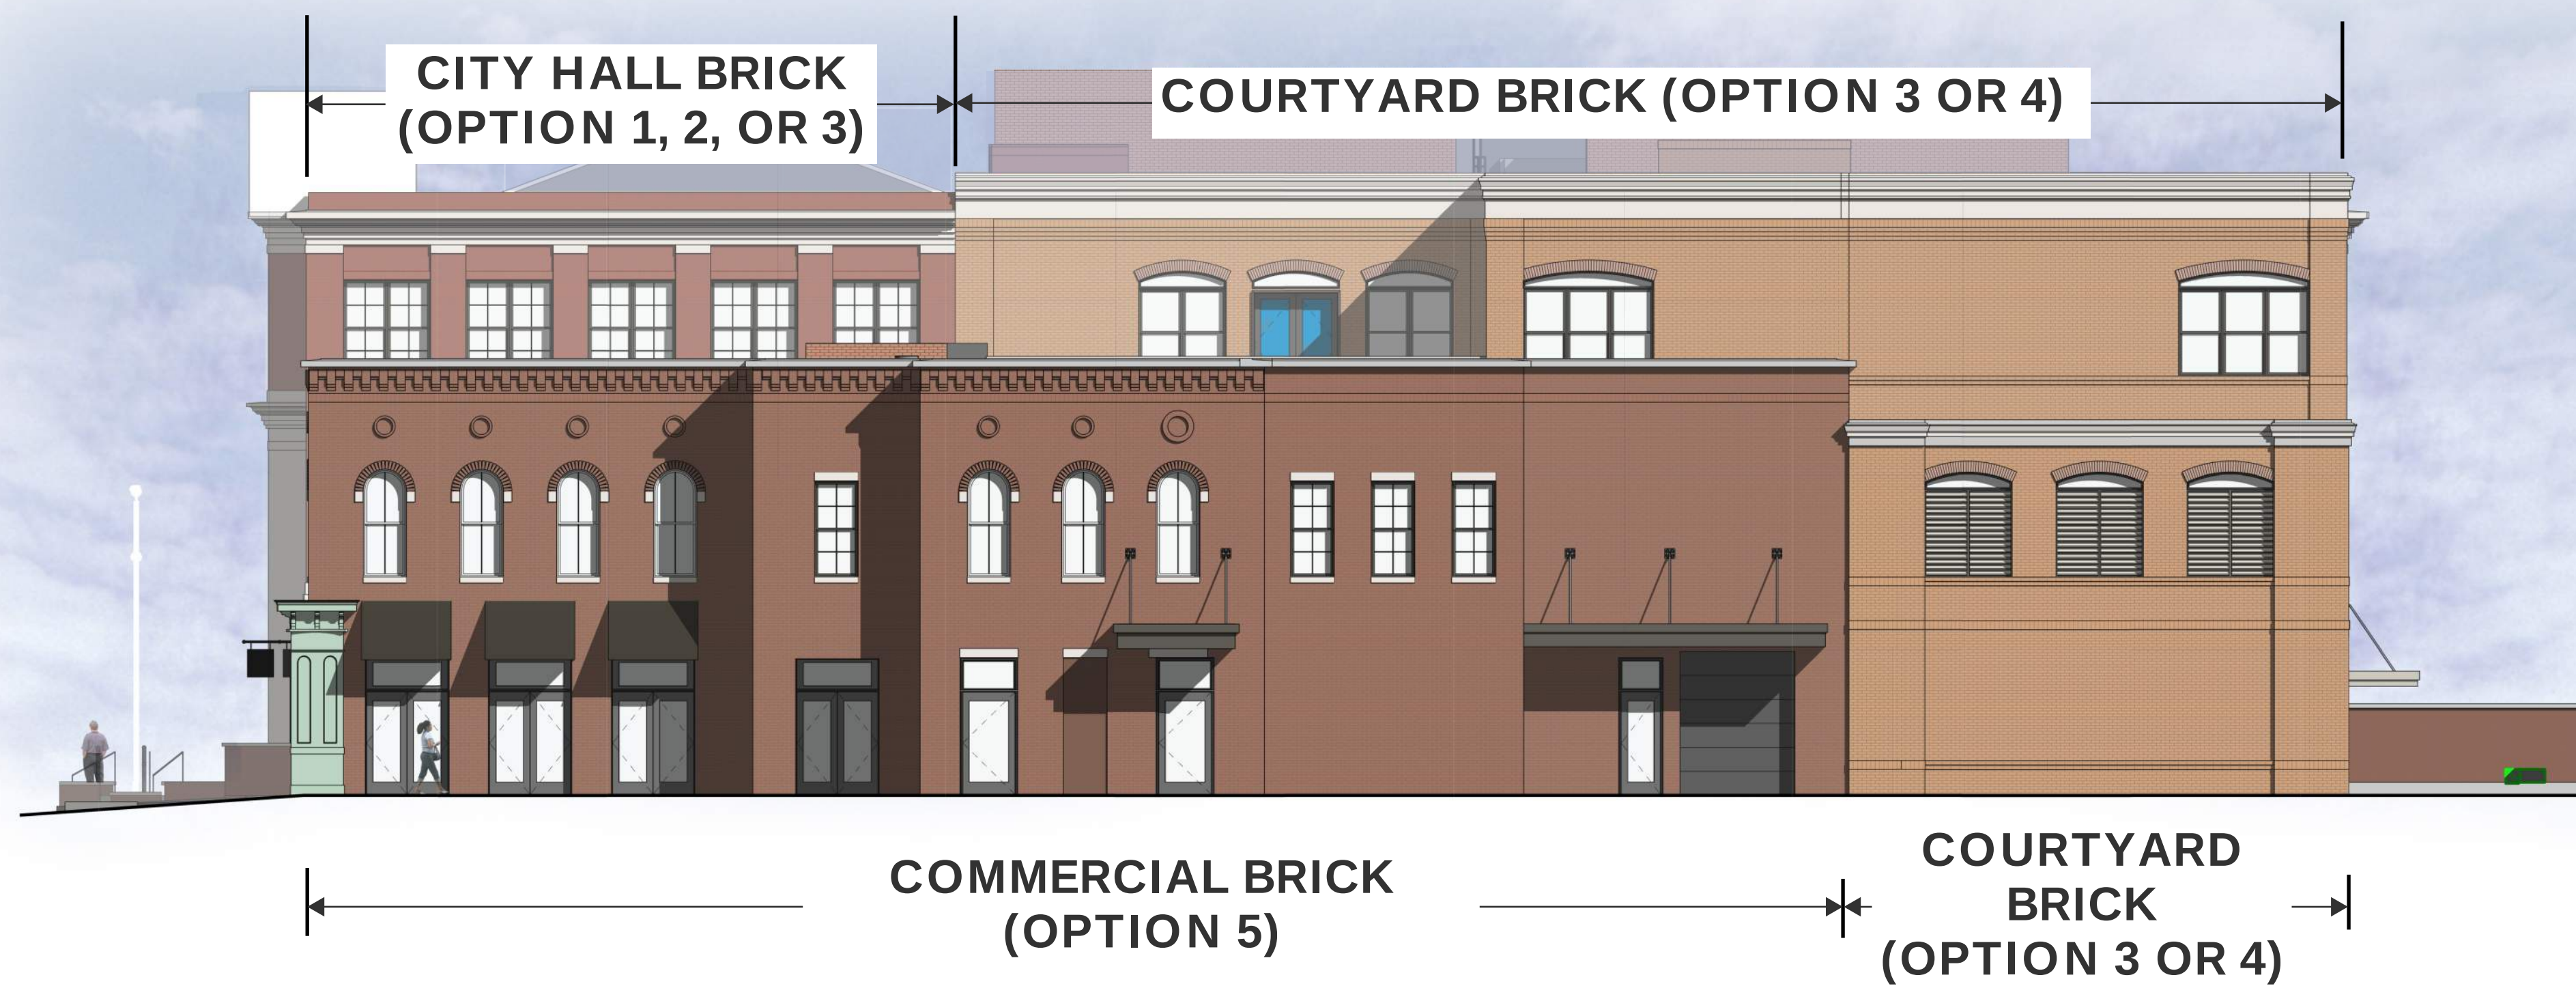

CHURCH STREET ELEVATION

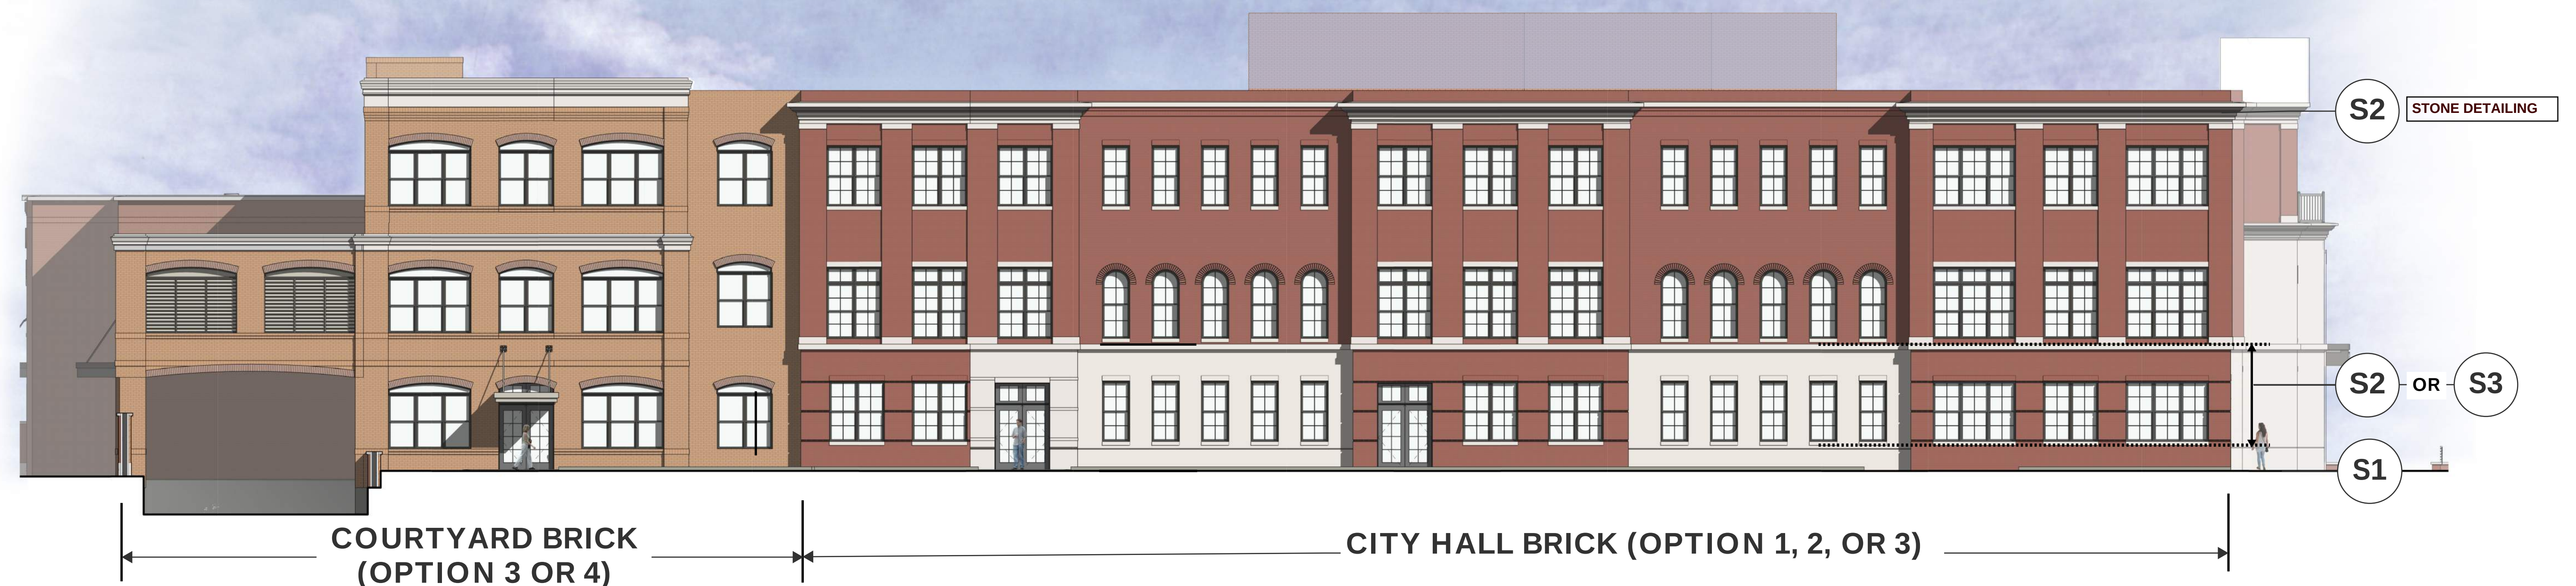

ALLEY ELEVATION

FRANKLIN CITY HALL

BOMA-DRC SITE WALK
BRICK KEY ELEVATIONS

12 August 2024






FRANKLIN CITY HALL

BOMA-DRC SITE WALK
STAIR ENCLOSURE - OPTION 1A

12 August 2024

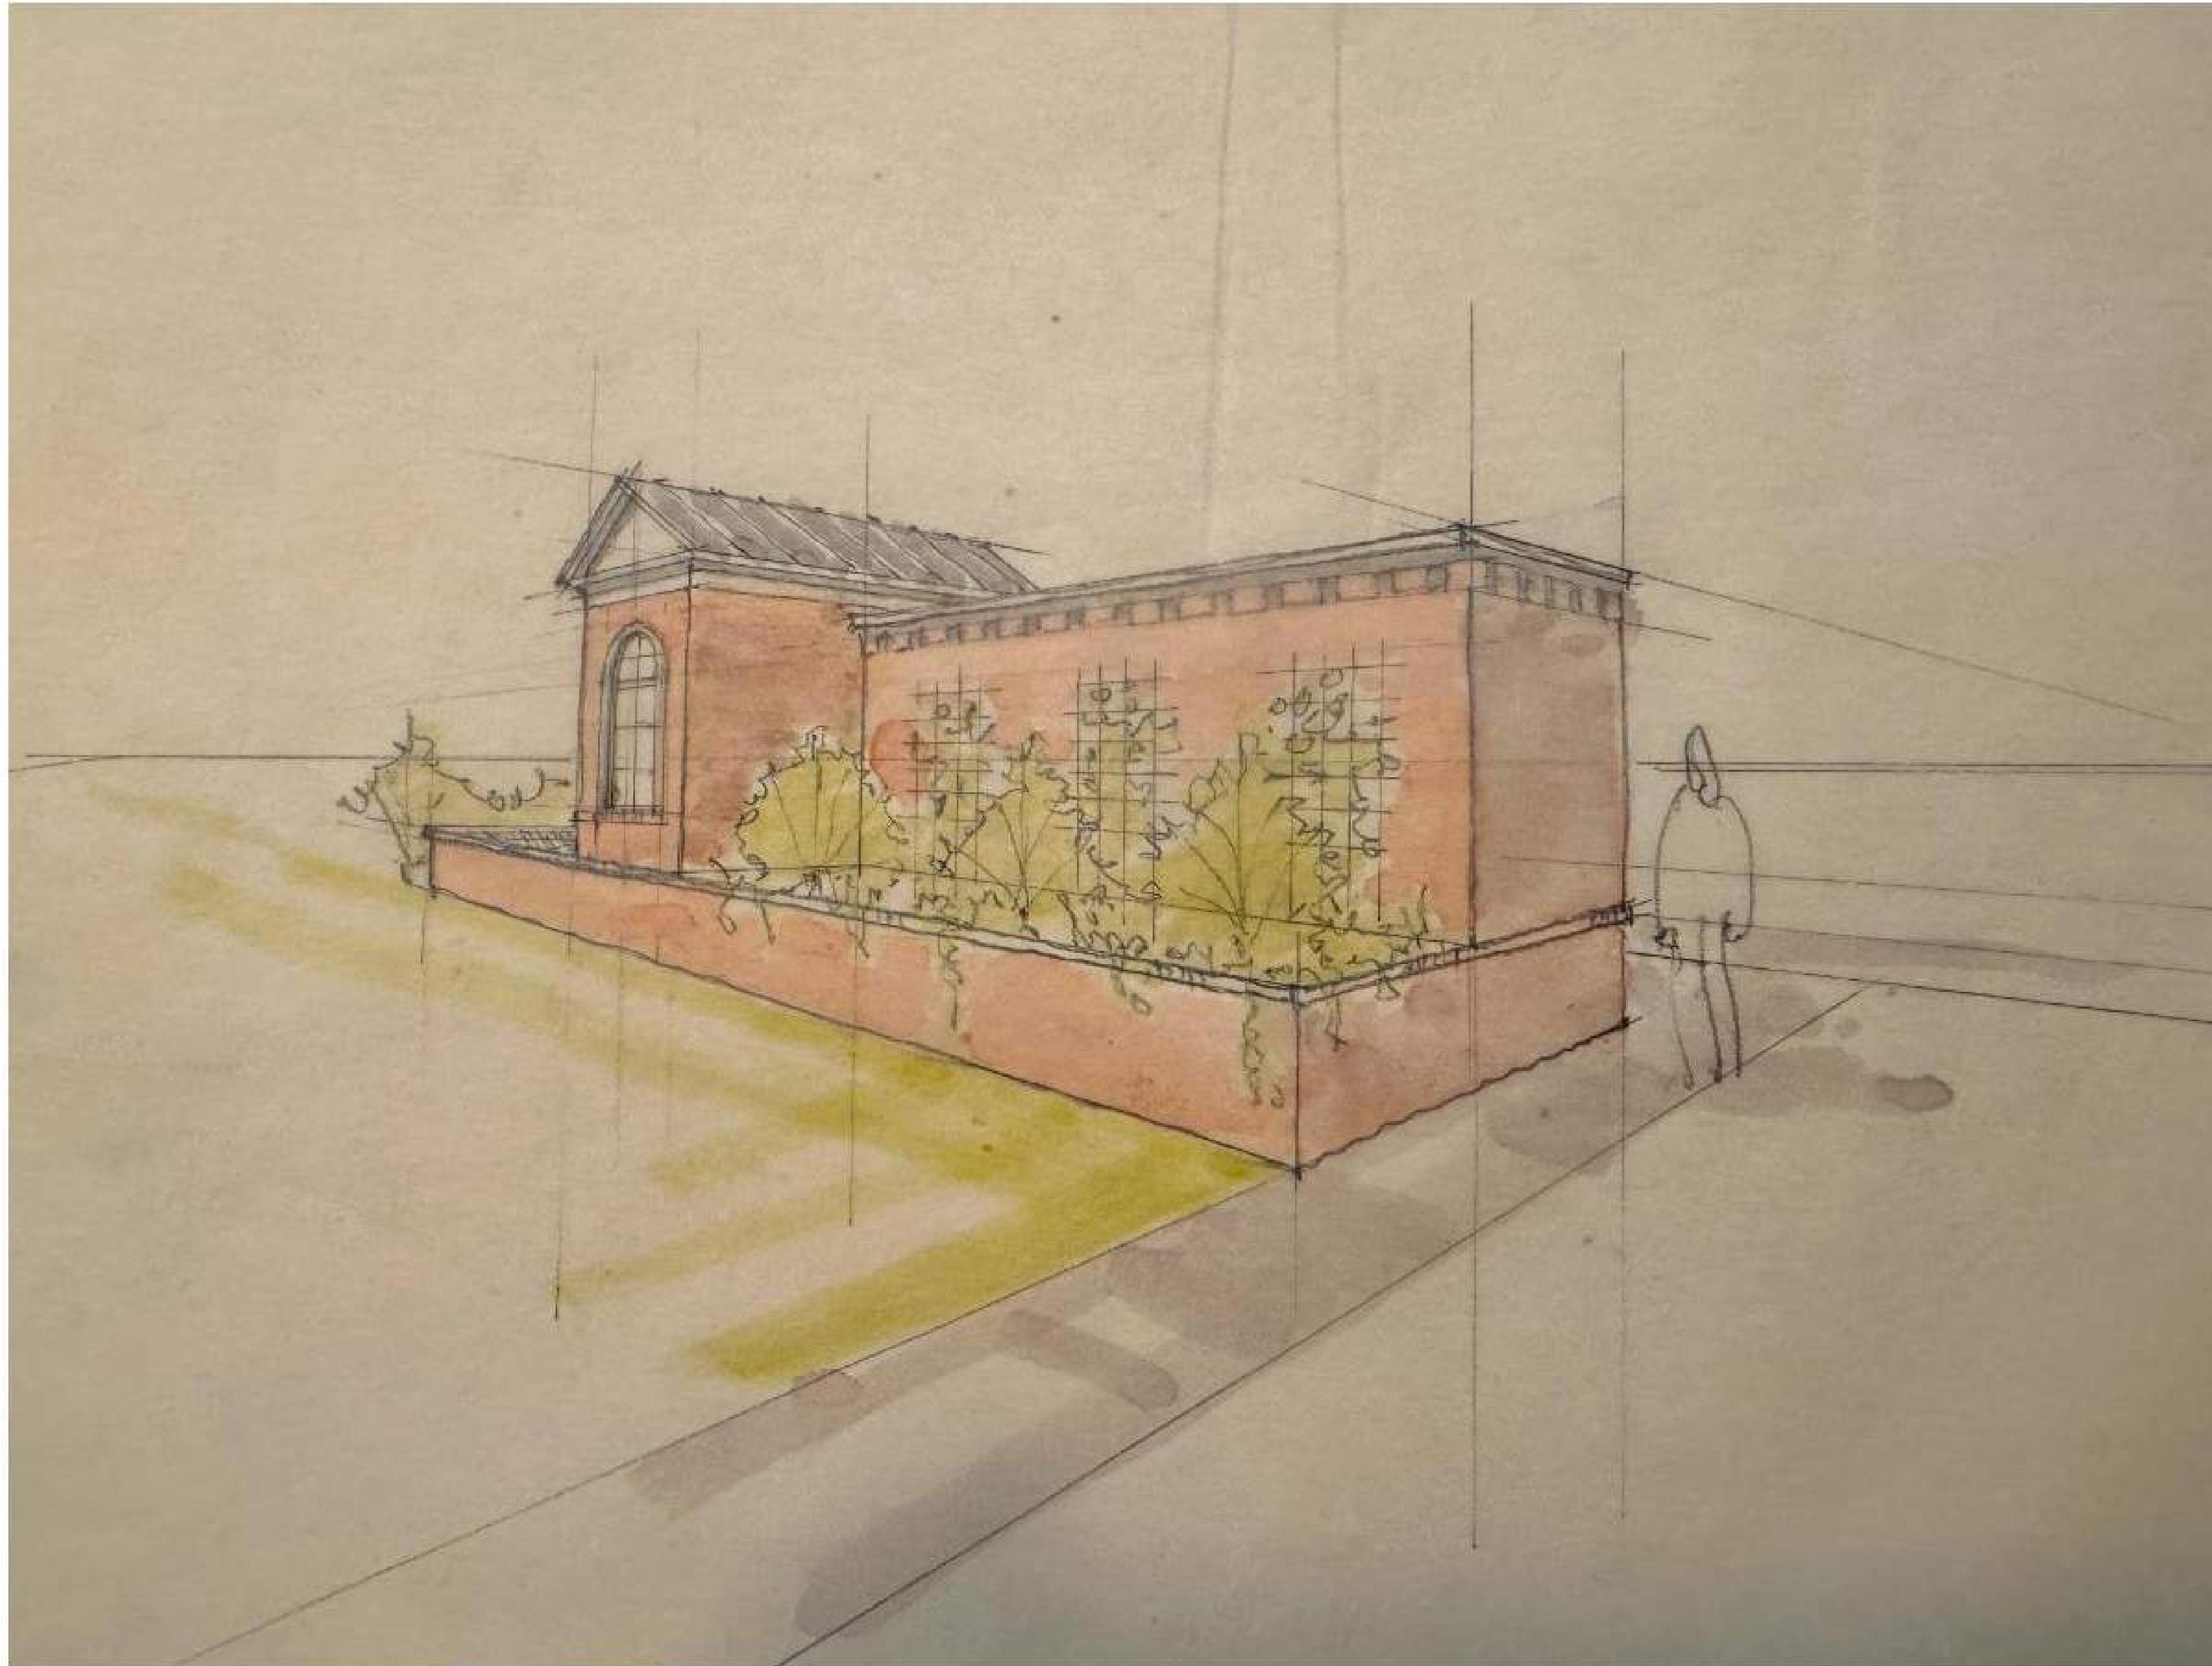

FRANKLIN CITY HALL

BOMA-DRC SITE WALK
STAIR ENCLOSURE - OPTION 1A

12 August 2024

PAGE 4

KVD
KISER VOGGIN DESIGN

OHM

STUDIO
EIGHT
DESIGN



FRANKLIN CITY HALL

BOMA-DRC SITE WALK
STAIR ENCLOSURE - OPTION 1B

12 August 2024

PAGE 5

KVD
KISER VOGGIN DESIGN

OHM

STUDIO
EIGHT
DESIGN





FRANKLIN CITY HALL

BOMA-DRC SITE WALK
STAIR ENCLOSURE - OPTION 1A

12 August 2024

PAGE 7






FRANKLIN CITY HALL

BOMA-DRC SITE WALK
STAIR ENCLOSURE - OPTION 1B

12 August 2024

PAGE 8



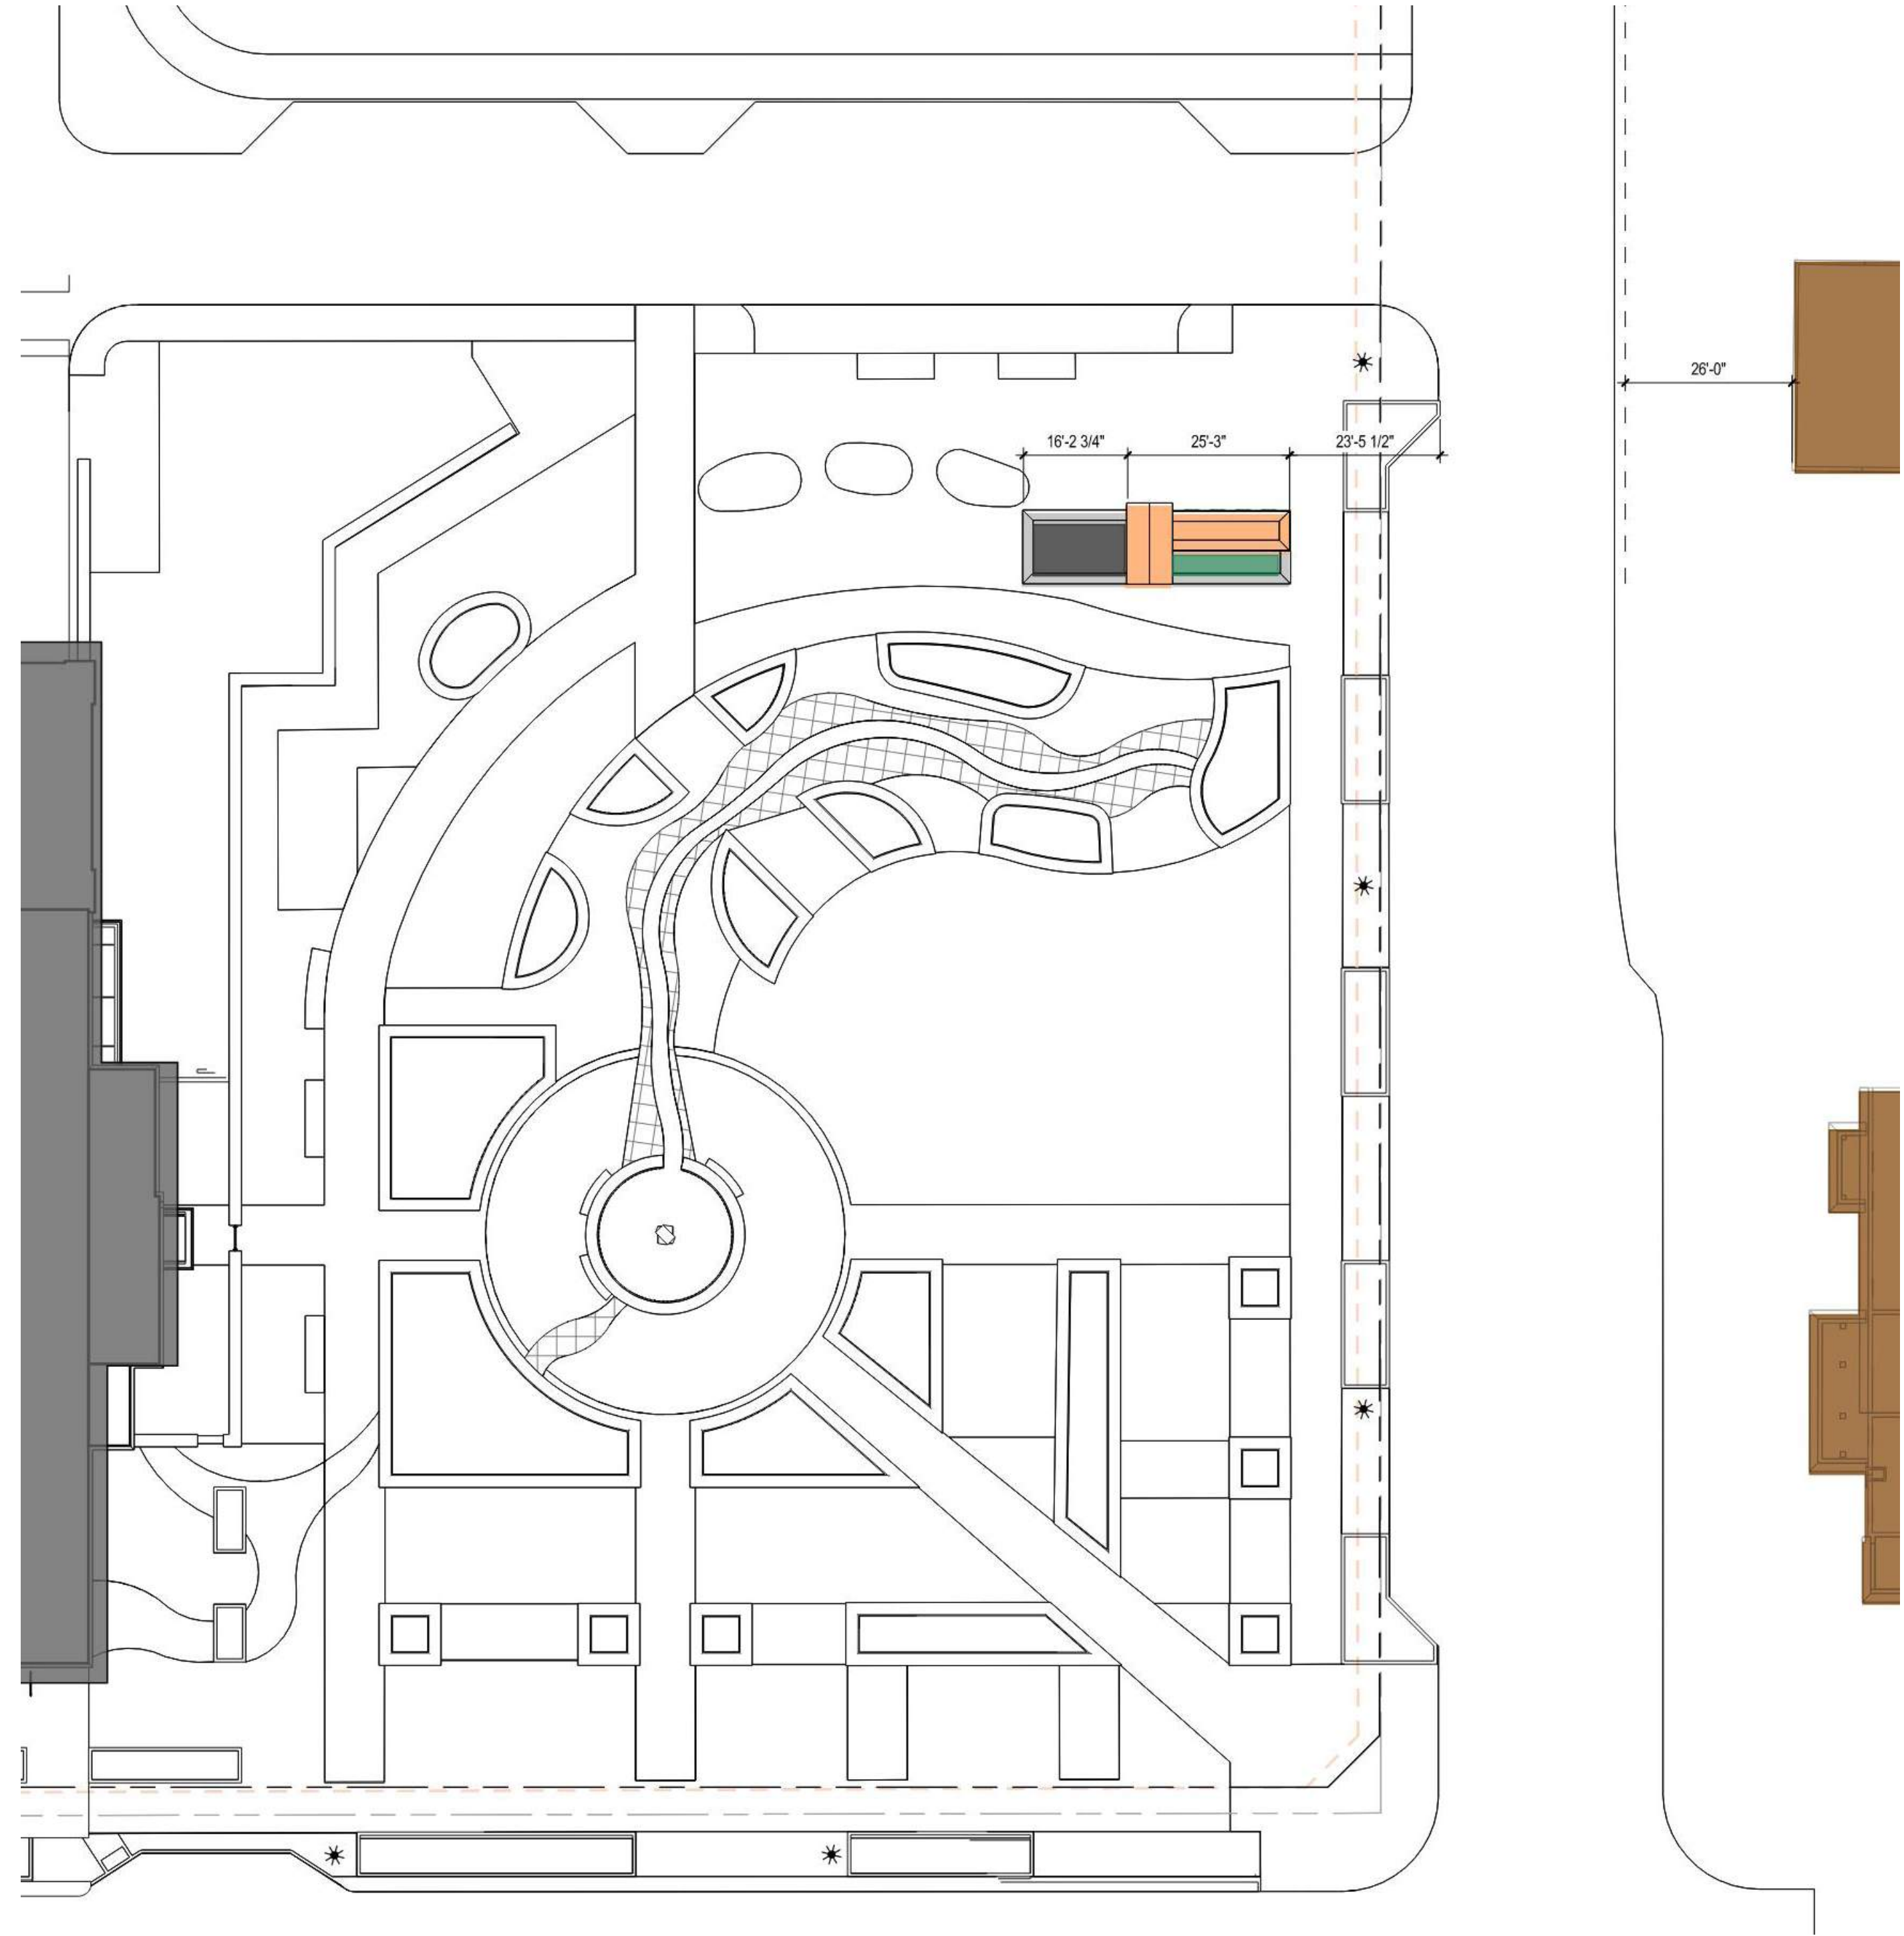

FRANKLIN CITY HALL

BOMA-DRC SITE WALK
STAIR ENCLOSURE - PARK AERIAL VIEW




12 August 2024


PAGE 9

KVD
KISER VOGGIN DESIGN

OHM

STUDIO
EIGHT
DESIGN

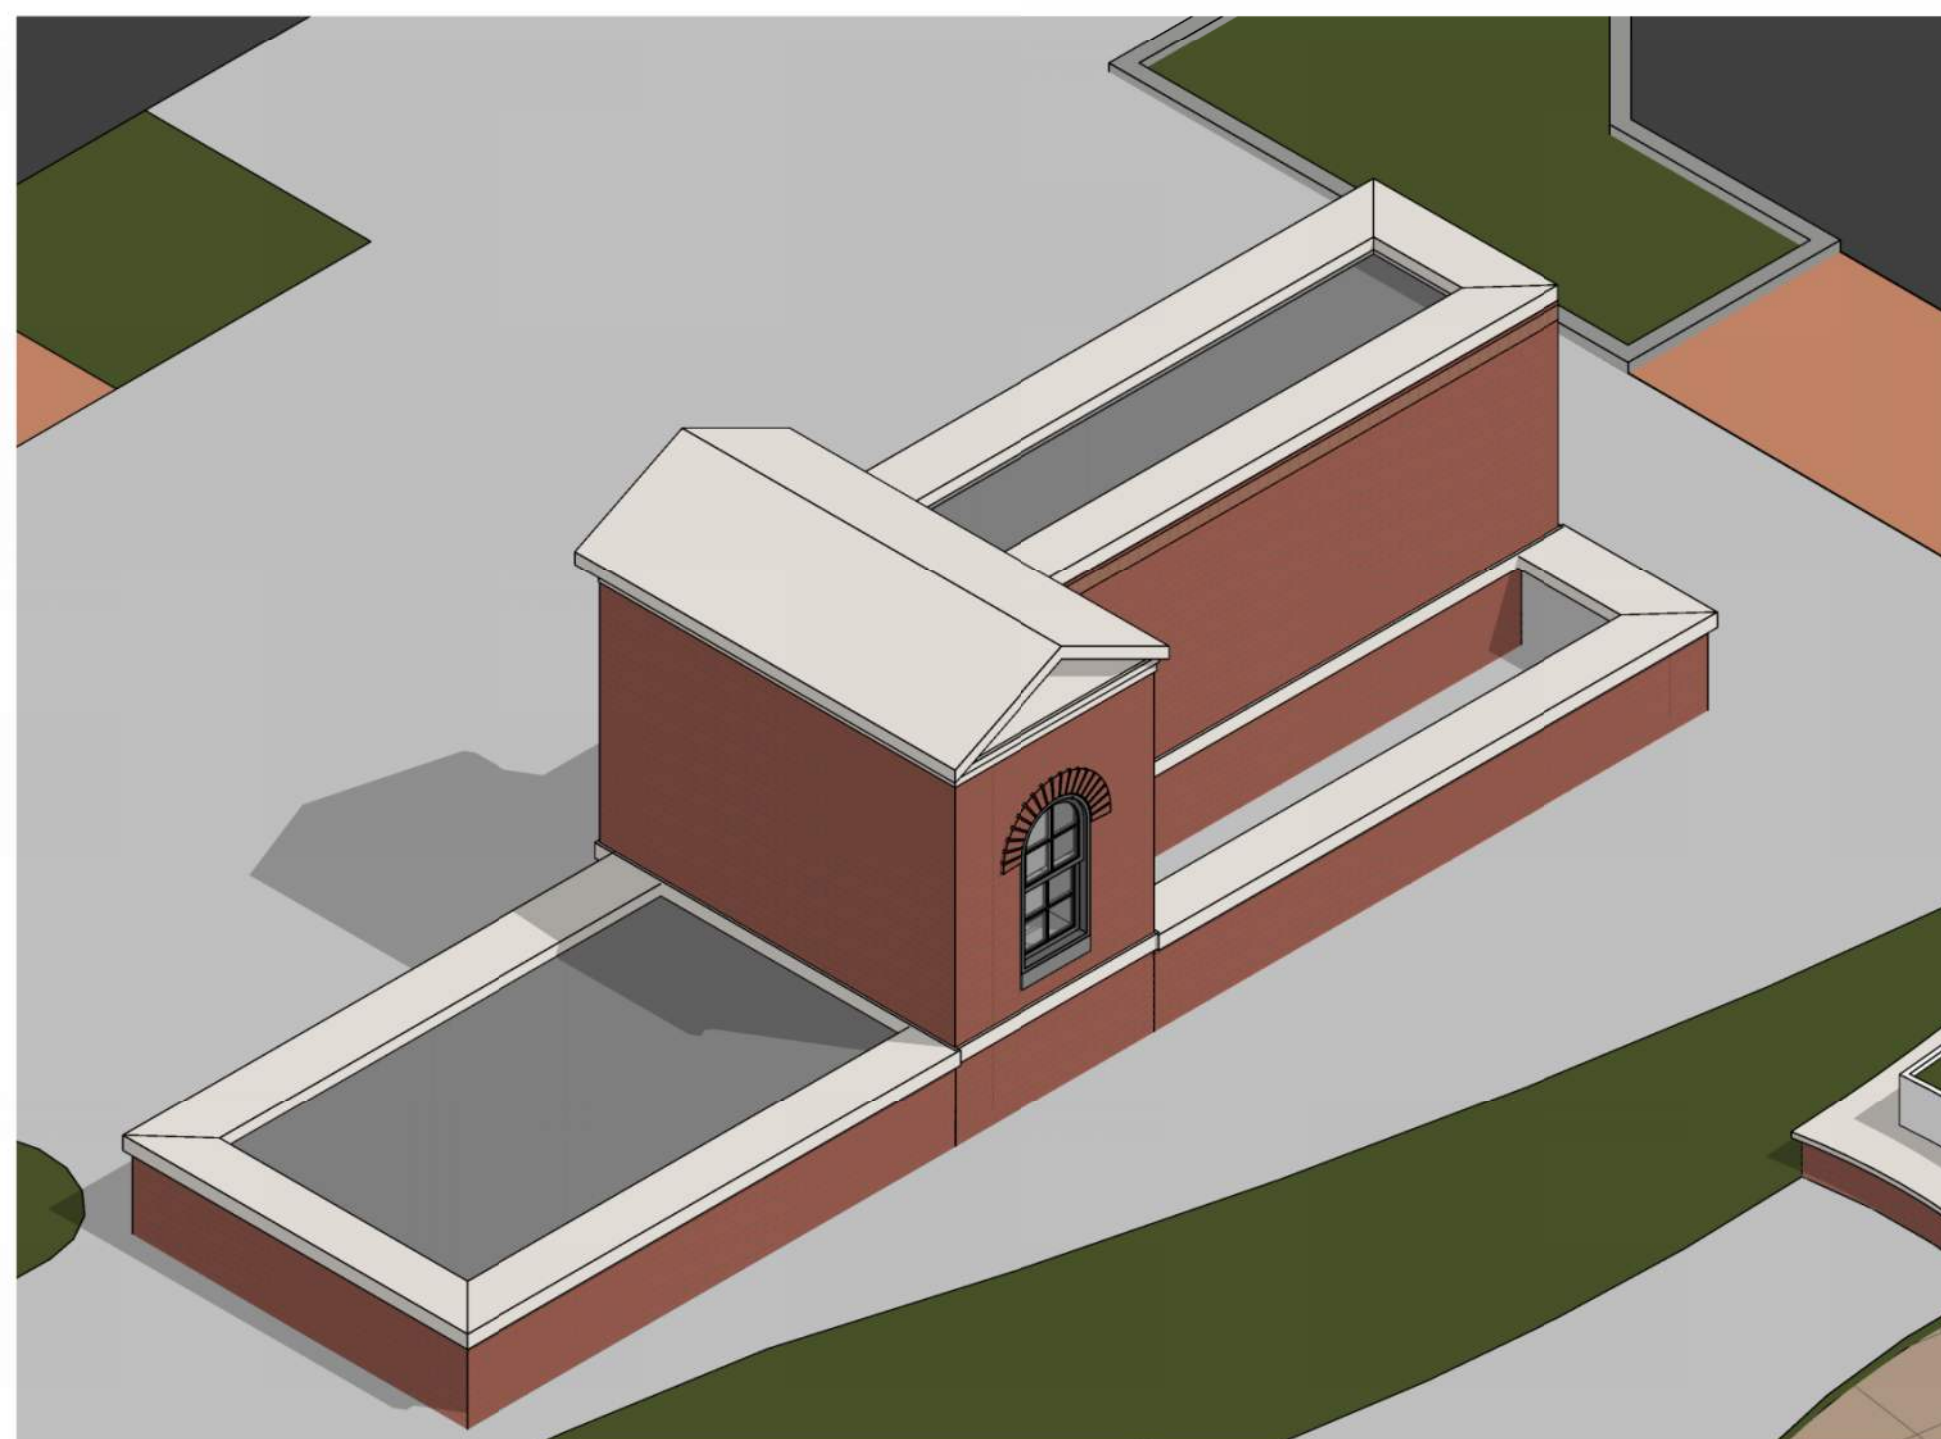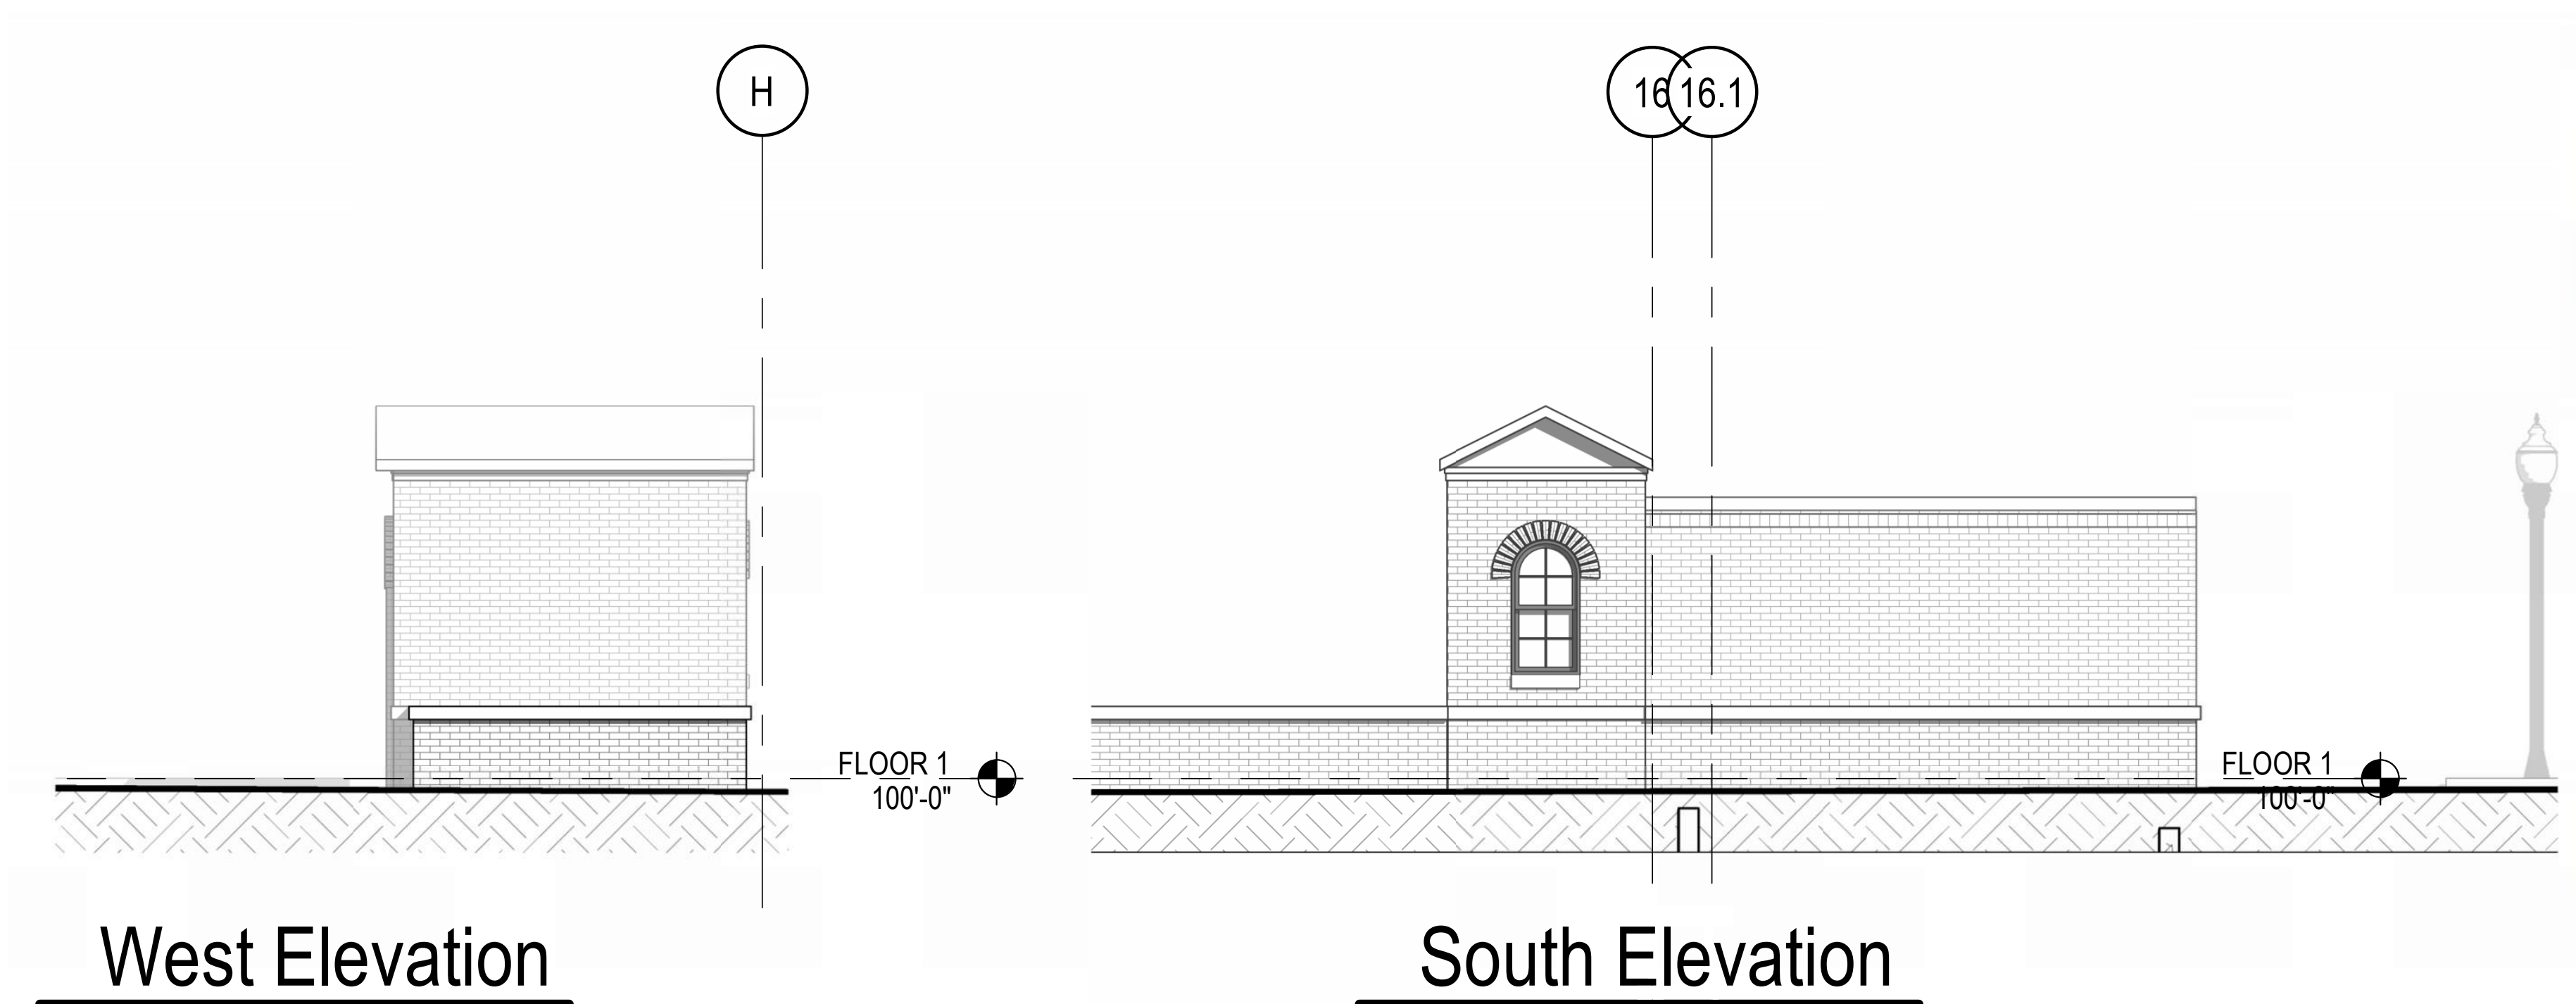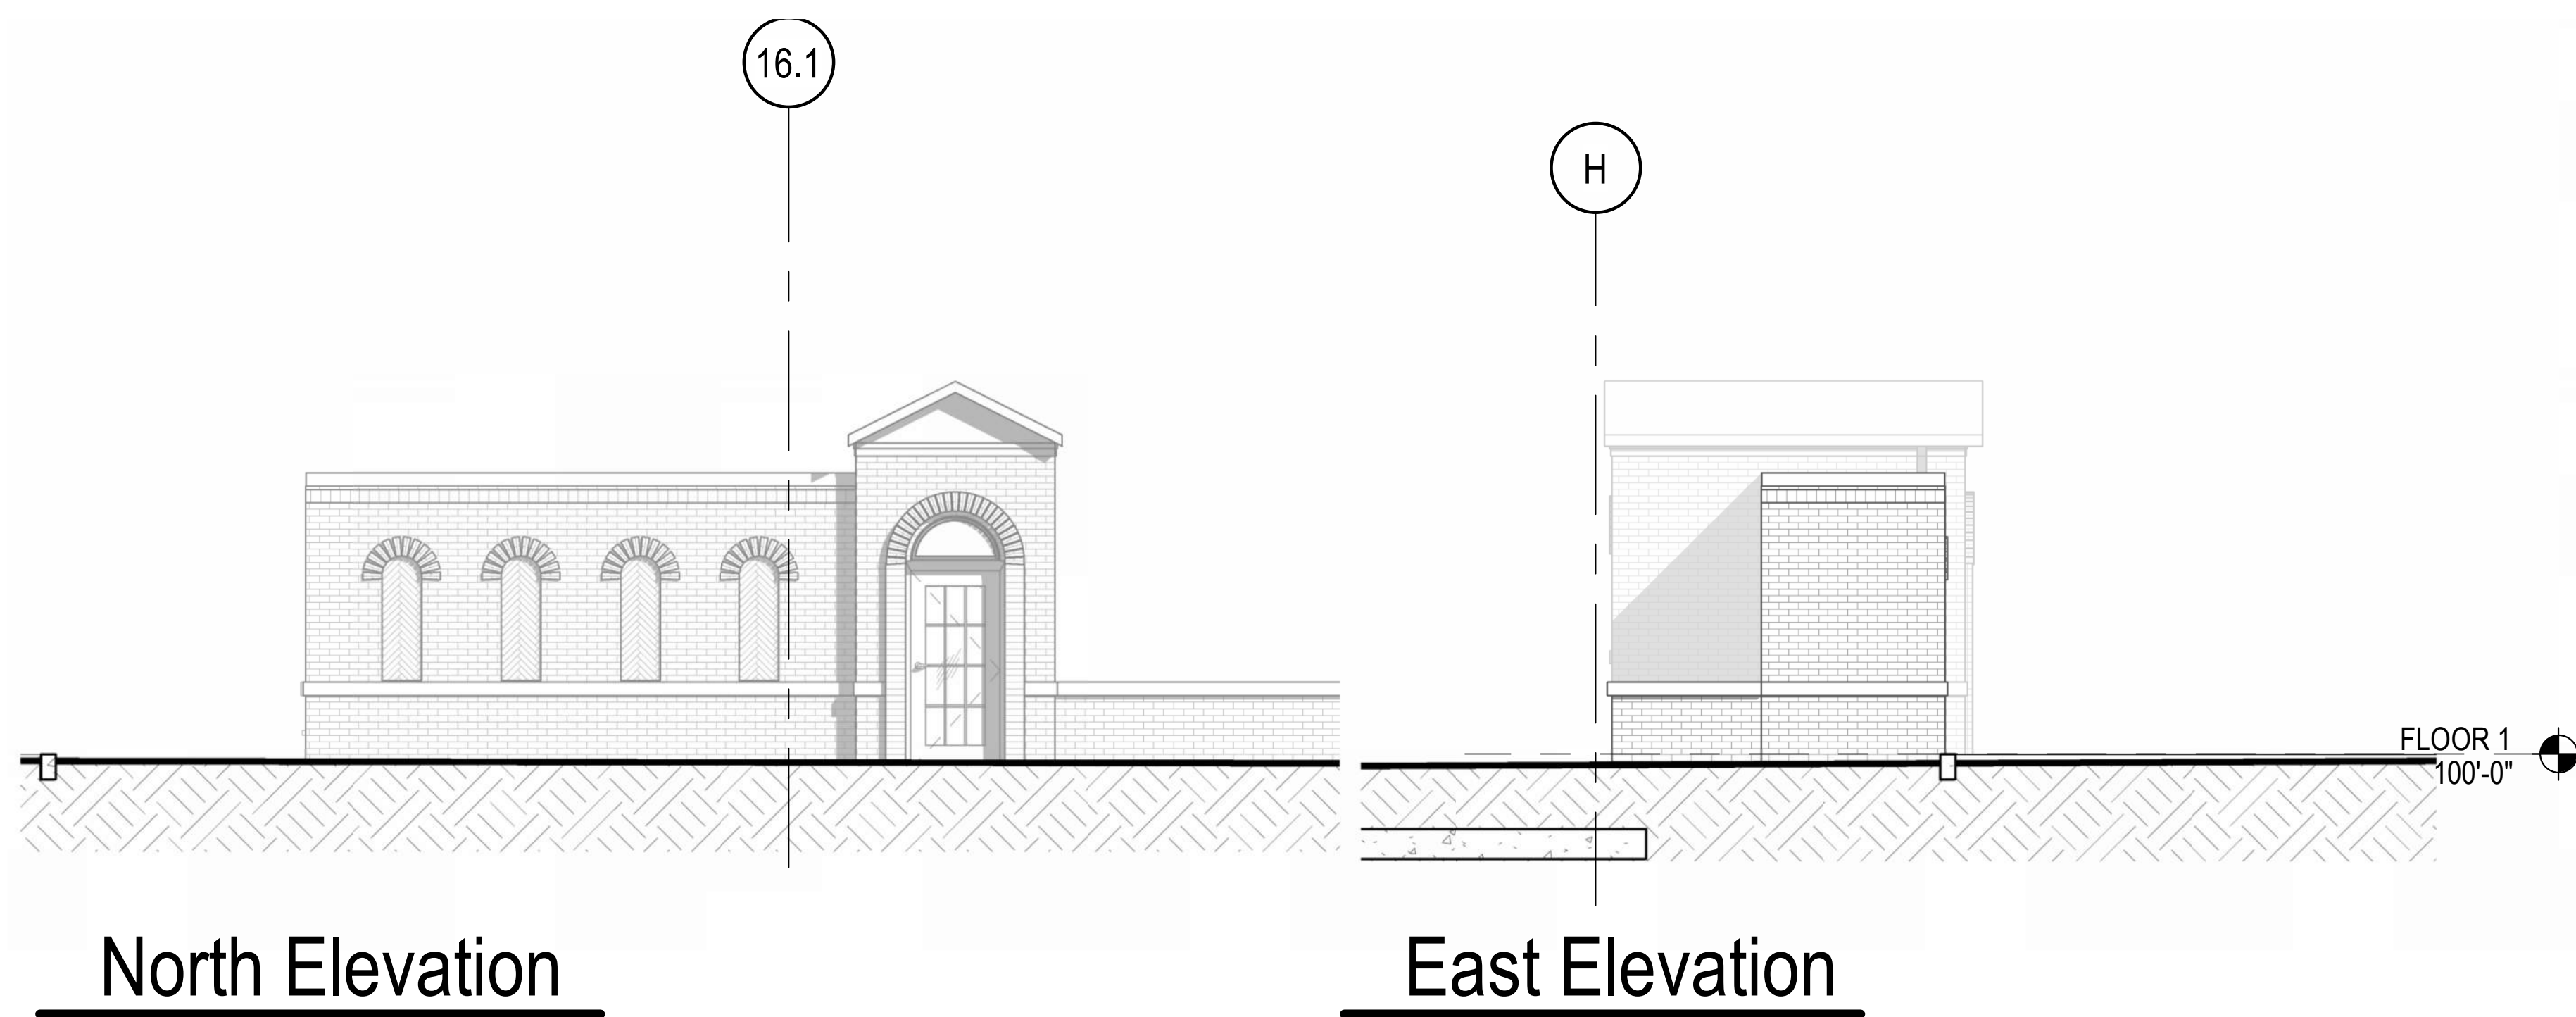

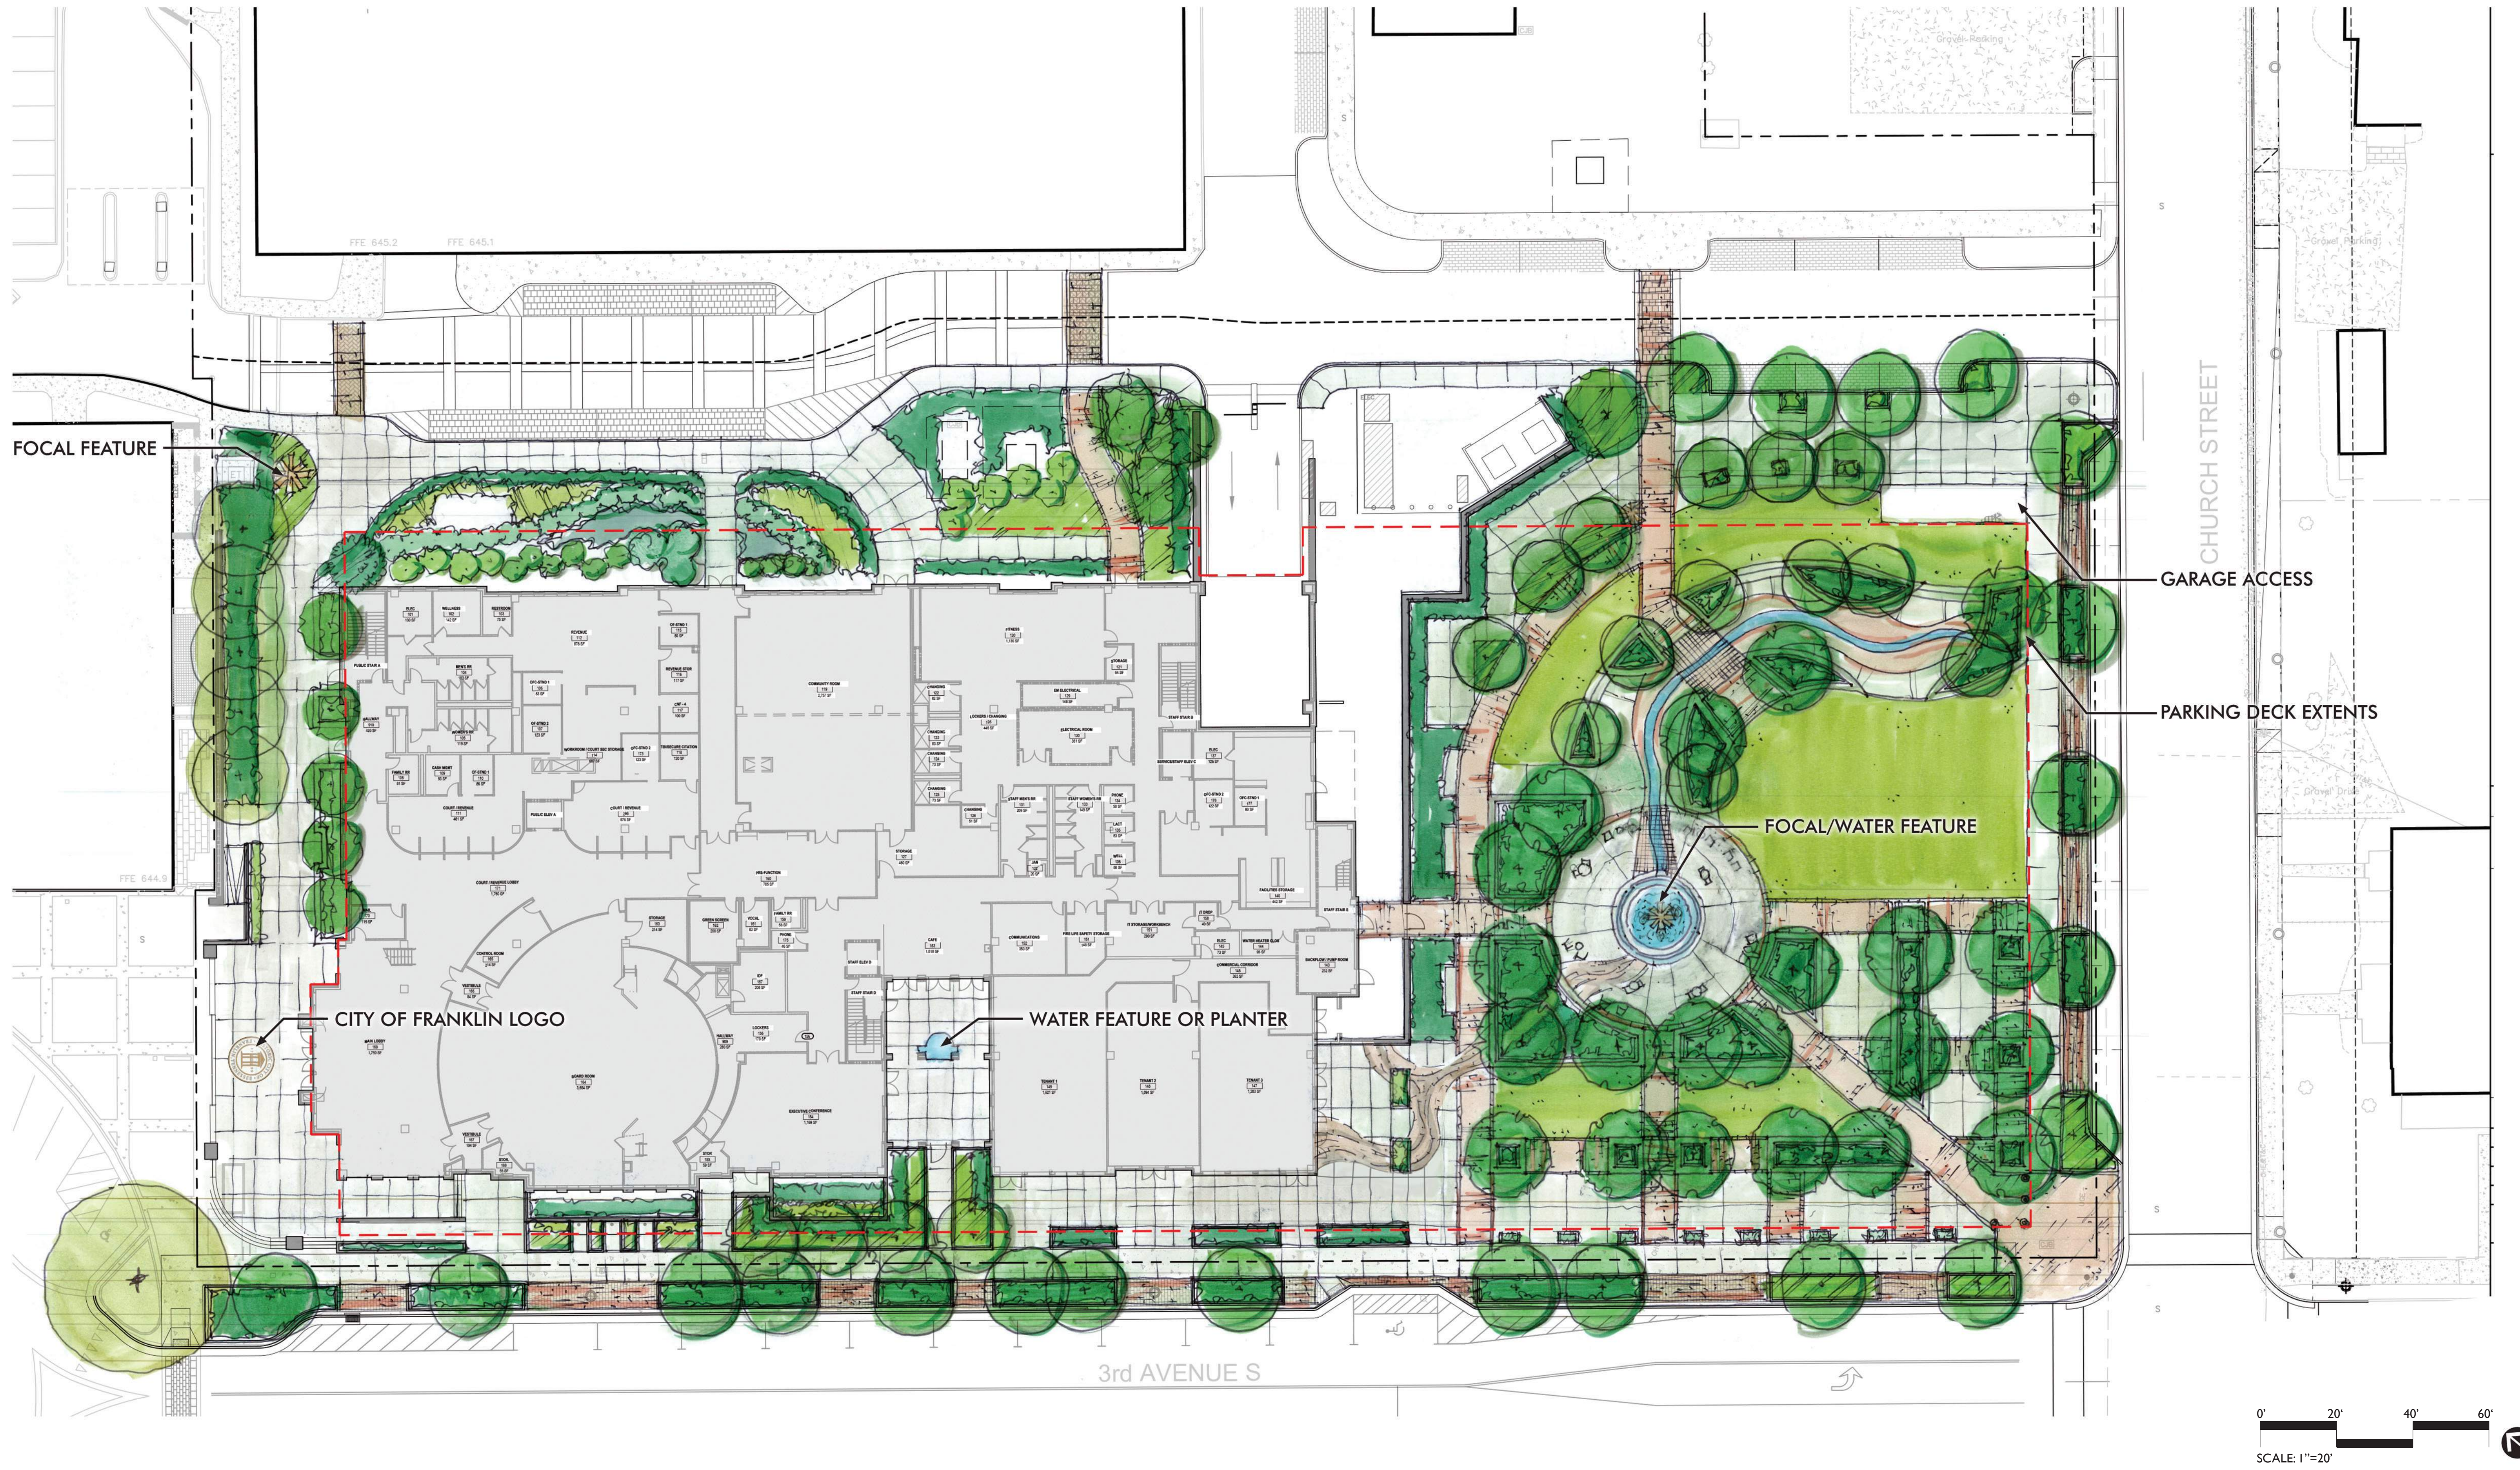





1



2



3



4



5



6



7



8